




SEKTION B - B

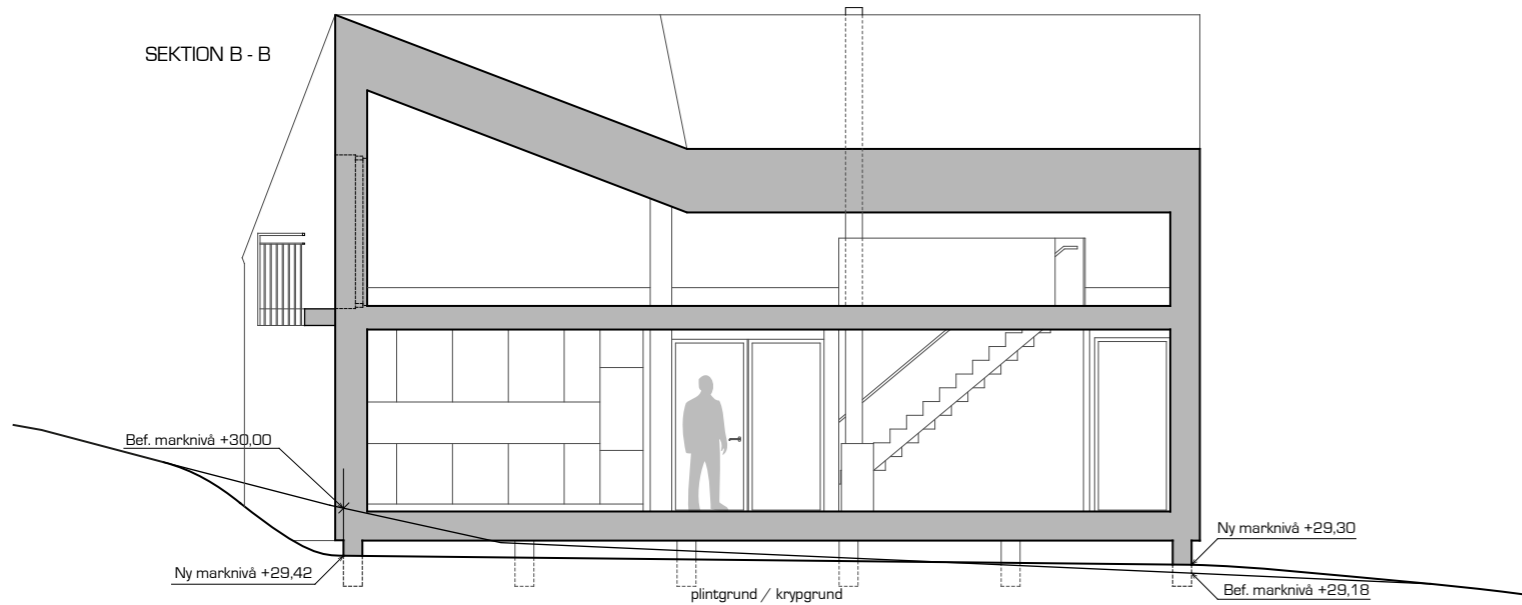



SEKTION A - A

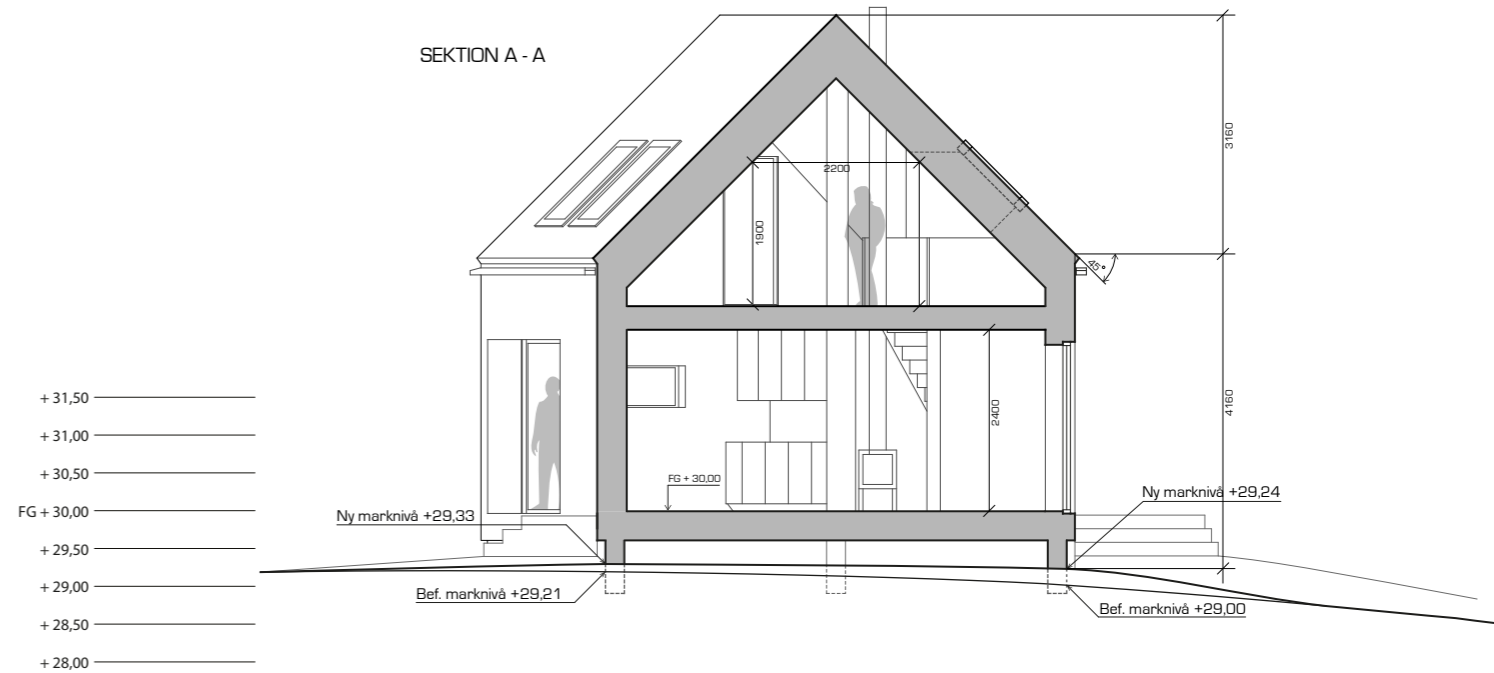

Bottenplan
BOA 60,7 KVM
BYA 75,5 KVM

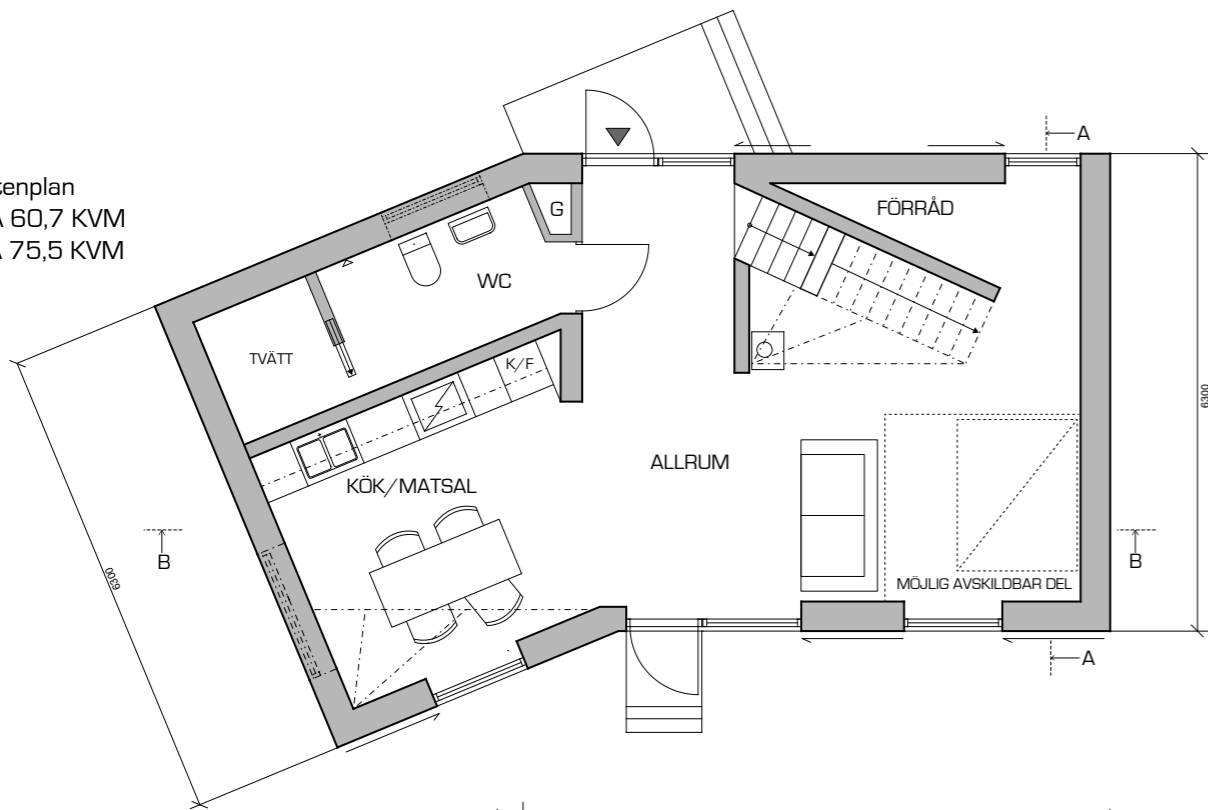

Övre plan
BOA 37,5 KVM

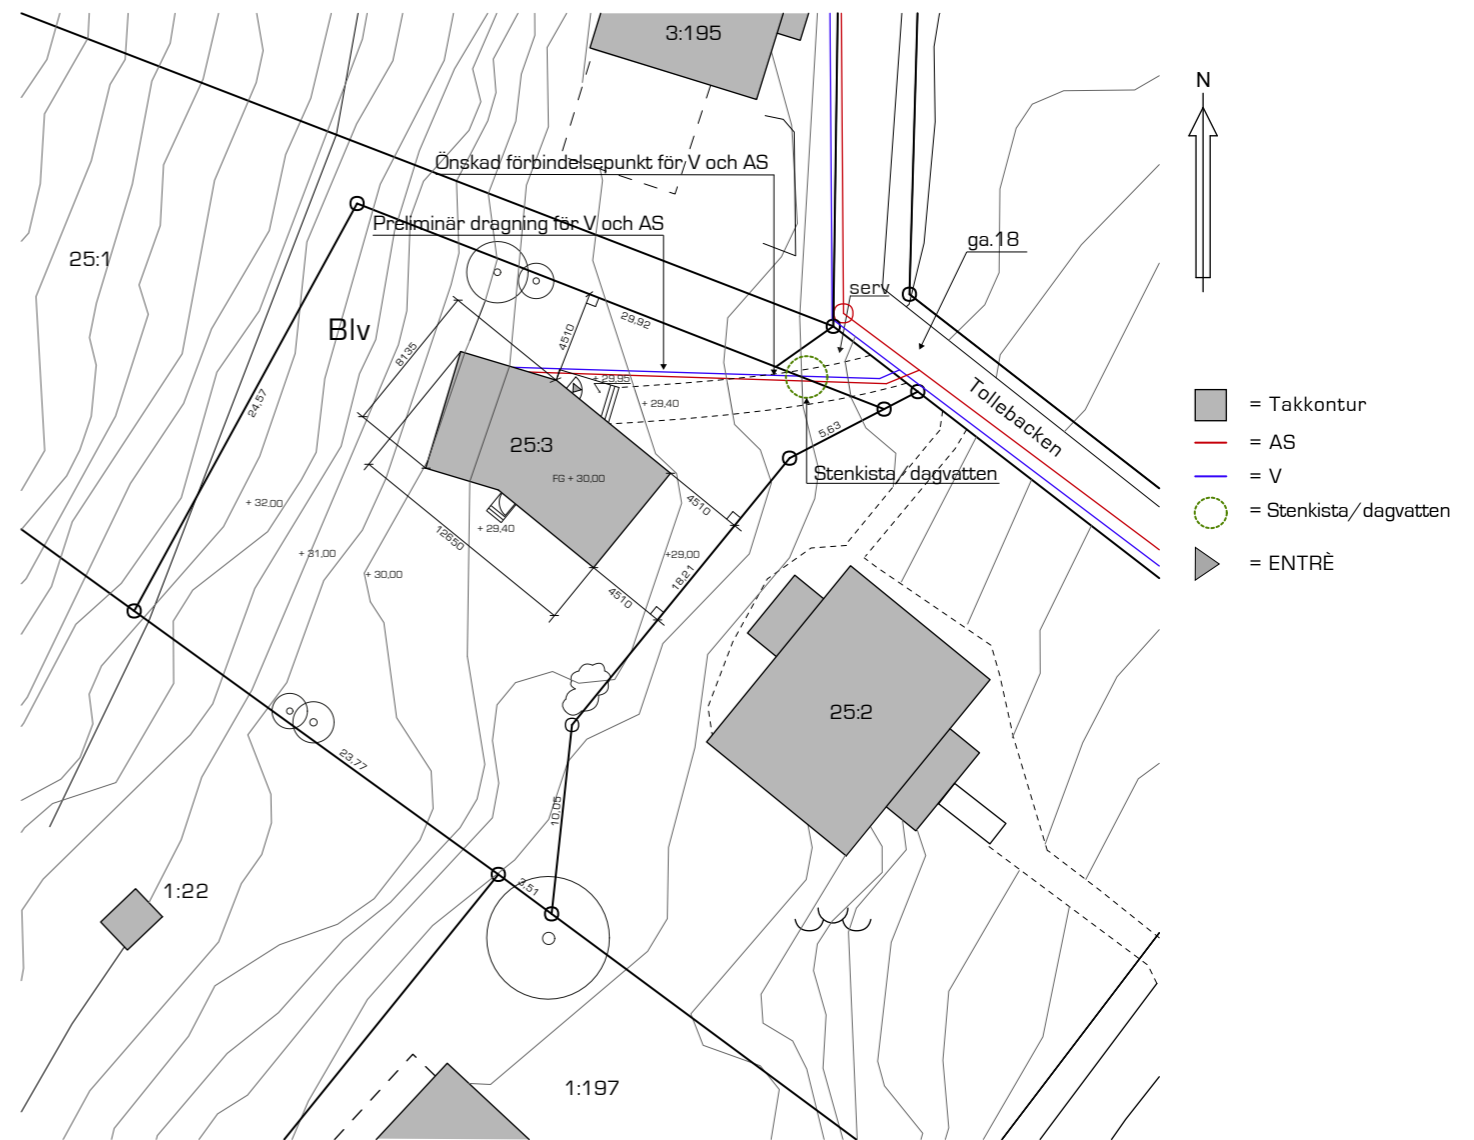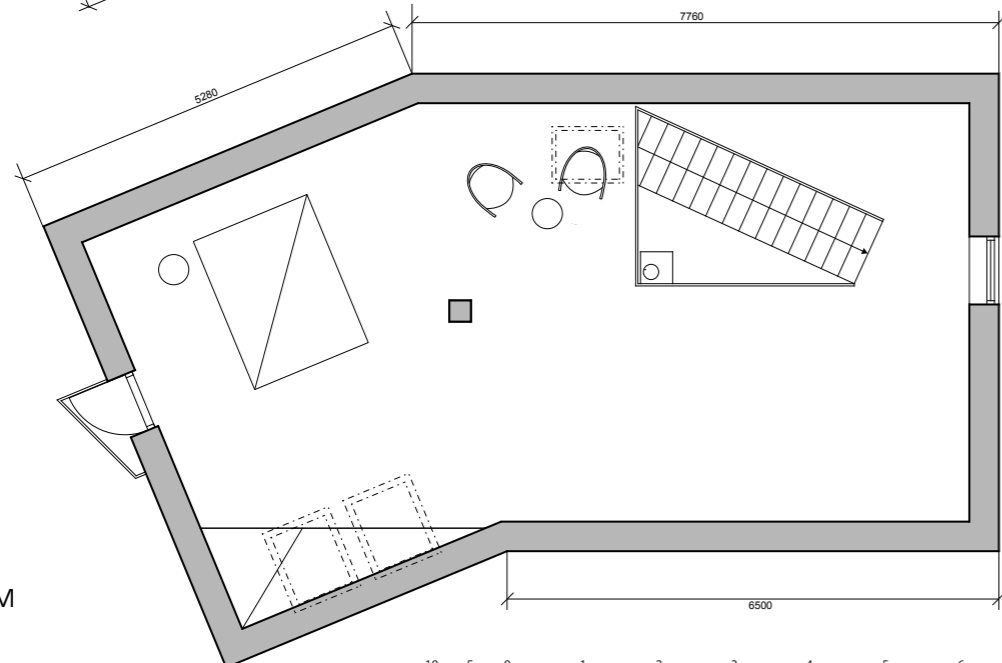

BYGGLOVSHANDLING

Tollebacken 11 430 85 BRÄNNÖ		TOMT AREA: 706,3 kvr	VILLA BRÄNNÖ 25:3 SITUATIONSPLAN MARKPLANERING SEKTION PLAN	SKALA 1:100 1:400
RTAD AV	Therése Radeklev	DATUM		
ARKITEKT	Therése Radeklev			A3

